


SURFACE	TOTAL AREA	COEFFICIENT	EFFECTIVE AREA
GRASSED	8,206.316 m ²	0.35	2,872.211 m ²
TOTAL	8,206.316 m²		2,872.211 m²

NOTES

- DO NOT SCALE FROM THIS DRAWING.
- ALL LEVELS IN METRES UNLESS NOTED OTHERWISE ON DRAWING.
- ALL DIMENSIONS AND LEVELS TO BE CHECKED ON SITE PRIOR TO UNDERTAKING ANY WORKS, ORDERING MATERIALS OR FABRICATING ANY COMPONENTS.
- THIS DRAWING IS TO BE READ IN CONJUNCTION WITH ALL OTHER RELEVANT ENGINEER'S AND ARCHITECT'S DRAWINGS AND RELEVANT SPECIFICATION CLAUSES.

KEY

- DENOTES AREA OF EXISTING GRASS.
- DENOTES SITE BOUNDARY

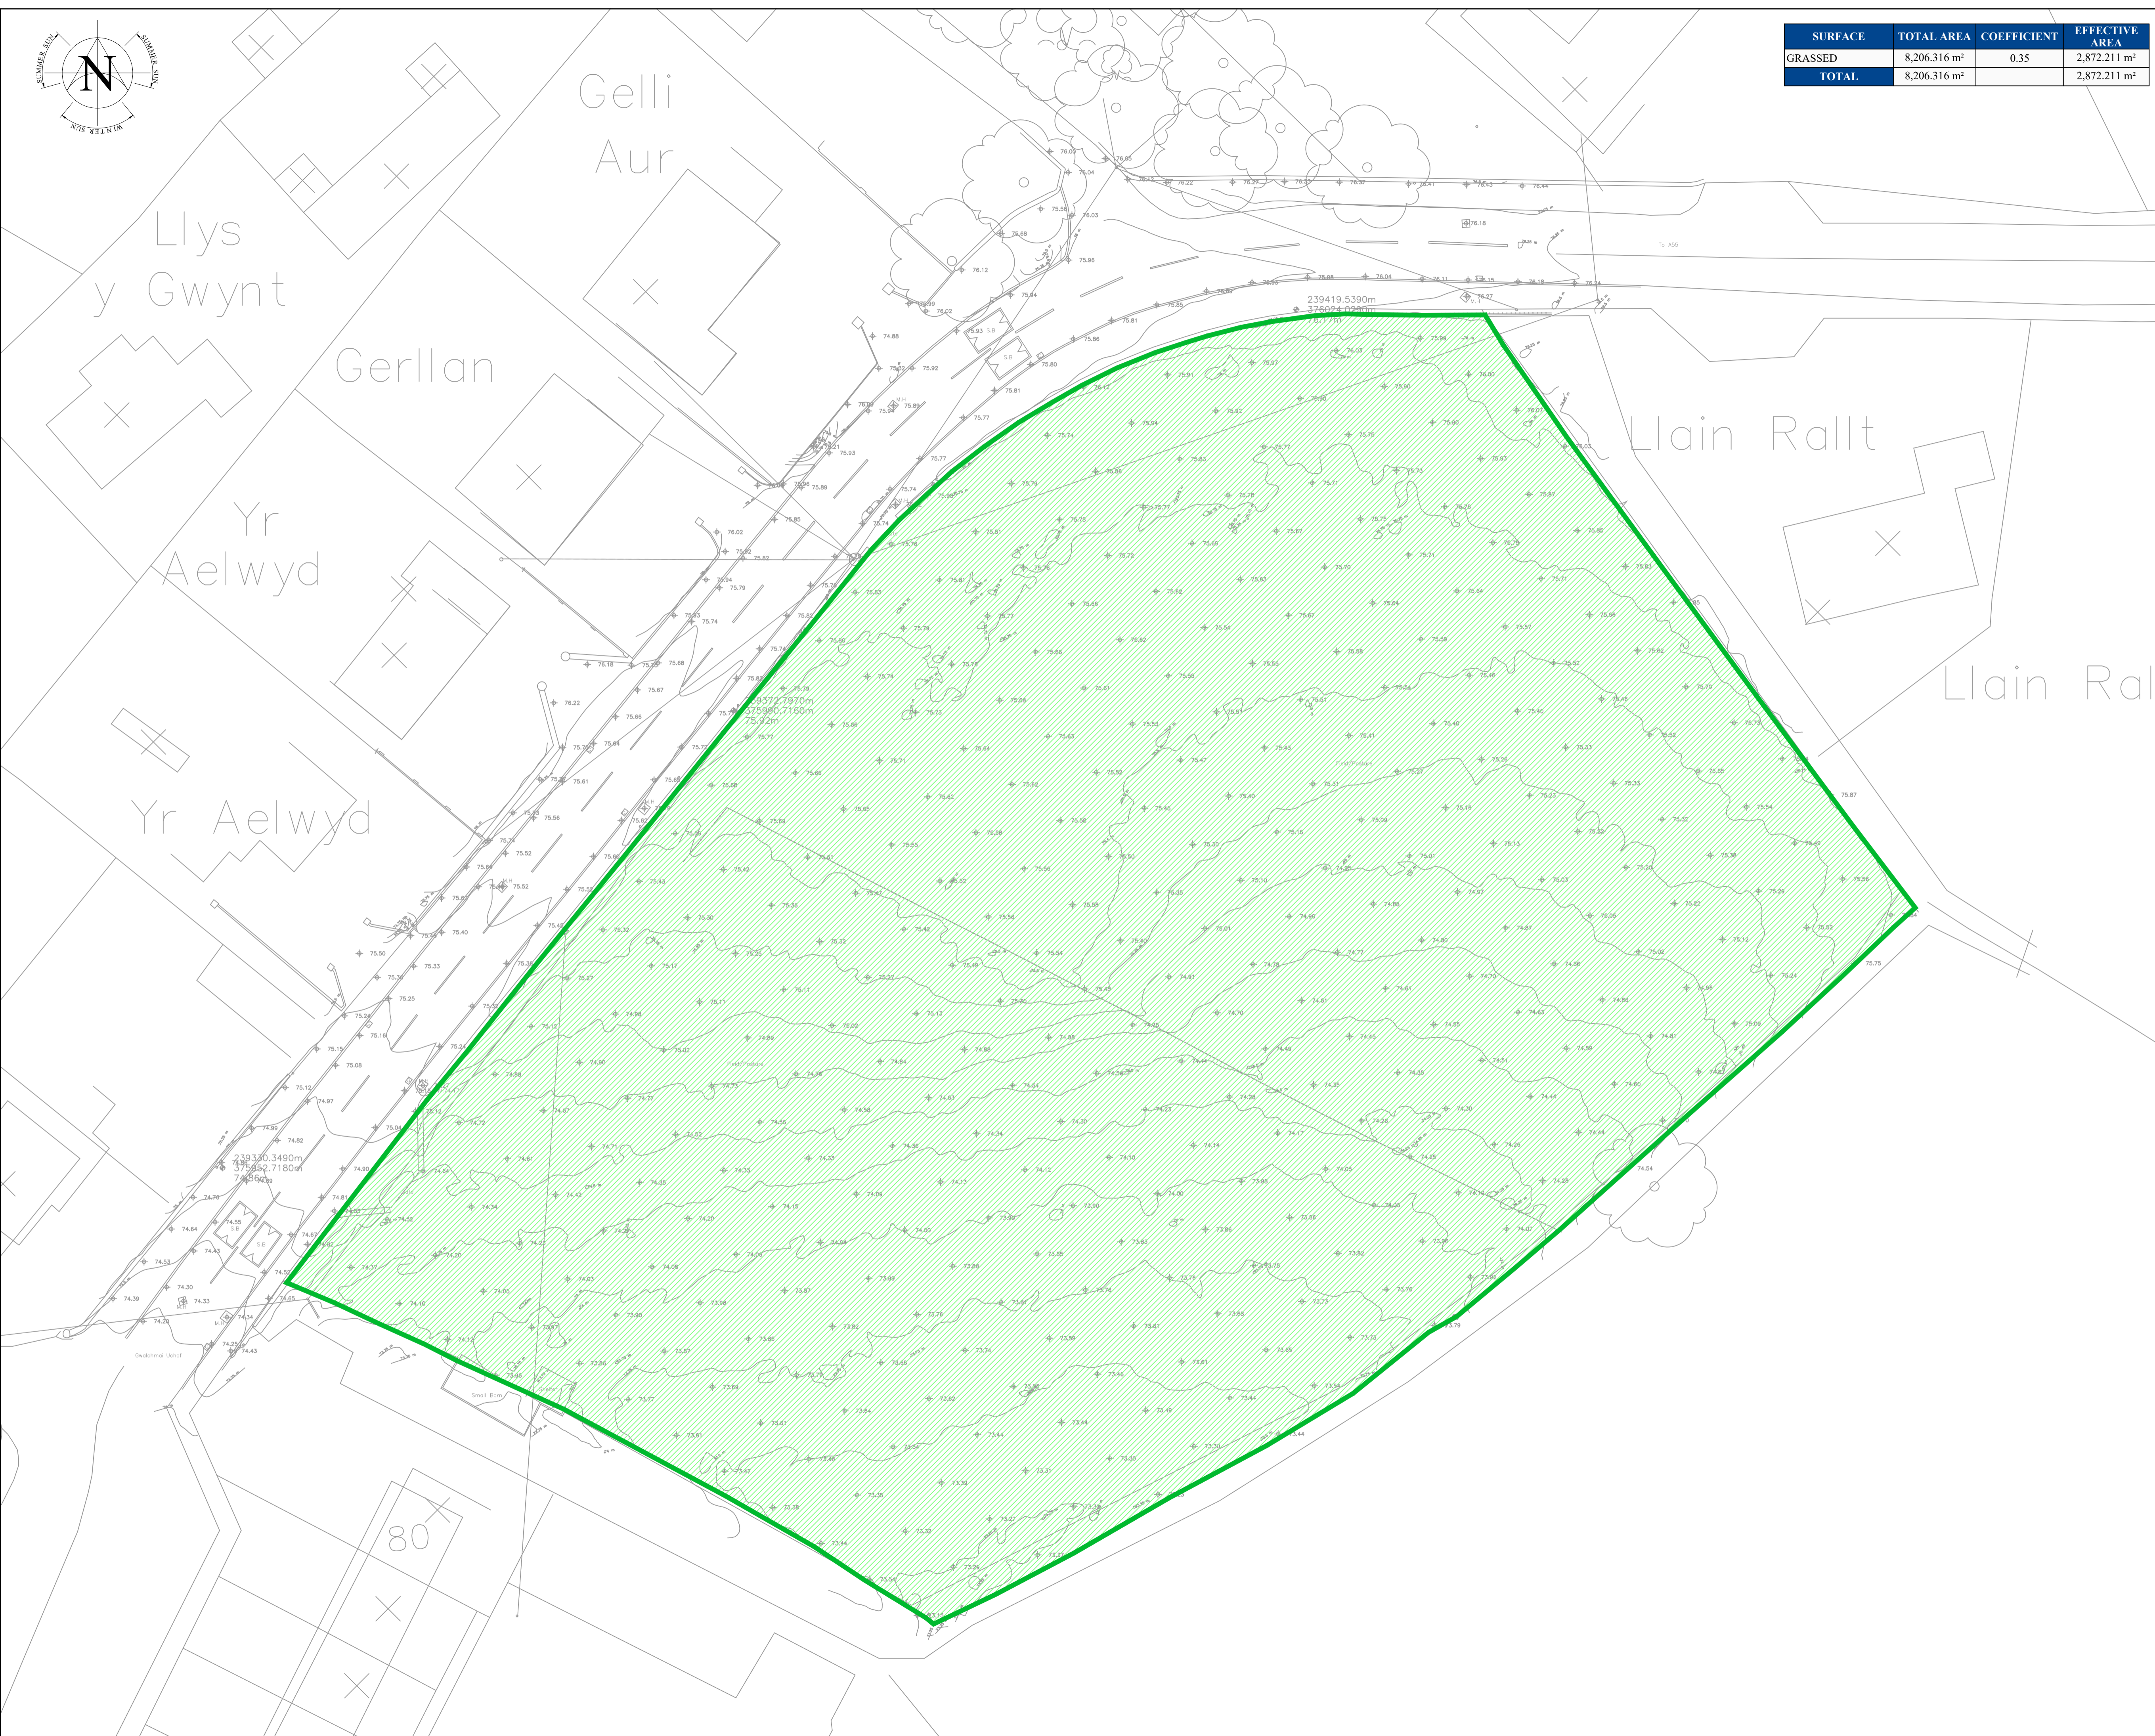

SI	NO	DATE	DESCRIPTION	DRG	CHKD	APPR	AUTH
		13.06.22	FIRST ISSUE				

DRAWING STATUS:
PROJECT TITLE:
LAND ADJ TO CROWN STREET, GWALCHMAI

DRAWING TITLE:
EXISTING AREAS

PROJECT	ORIGINATOR	VOL.	LOC.	TYPE	ROLE
09422	CCE	V1	XX	40:40:01	C
CLASSIFICATION	No.	SUITABILITY	REVISION		
50:30	0003	S1	P01		

ORIGINATOR	DATE	SCALE	ORIGINAL SIZE
M.Jones	13.06.2022	1:250	A1



Address: CADARN Consulting Engineers Ltd,
Suite B,
Angley Business Centre,
Bryn Cefni,
Llangefni,
LL77 7XA
E-mail: Admin@cadarnconsulting.co.uk
Tel: 01407 730912