

GENERAL

G1 DO NOT SCALE FROM THIS DRAWING.

G2 ALL LEVELS IN METRES UNLESS NOTED OTHERWISE ON DRAWING.


LEGEND

DENOTES EXISTING GRASSED AREA

DENOTES TRACK AREA

DENOTES PROPOSED SITE BOUNDARY

EXISTING AREAS			
SURFACE	TOTAL AREA		CUMULATIVE AREA
GRASSED	9,786.479m ²	0.350	3,425.267m ²
PUBLIC FOOTPATH	72.294m ²	0.750	54.220m ²
TOTAL	9,858.773m²		3,479.487m²

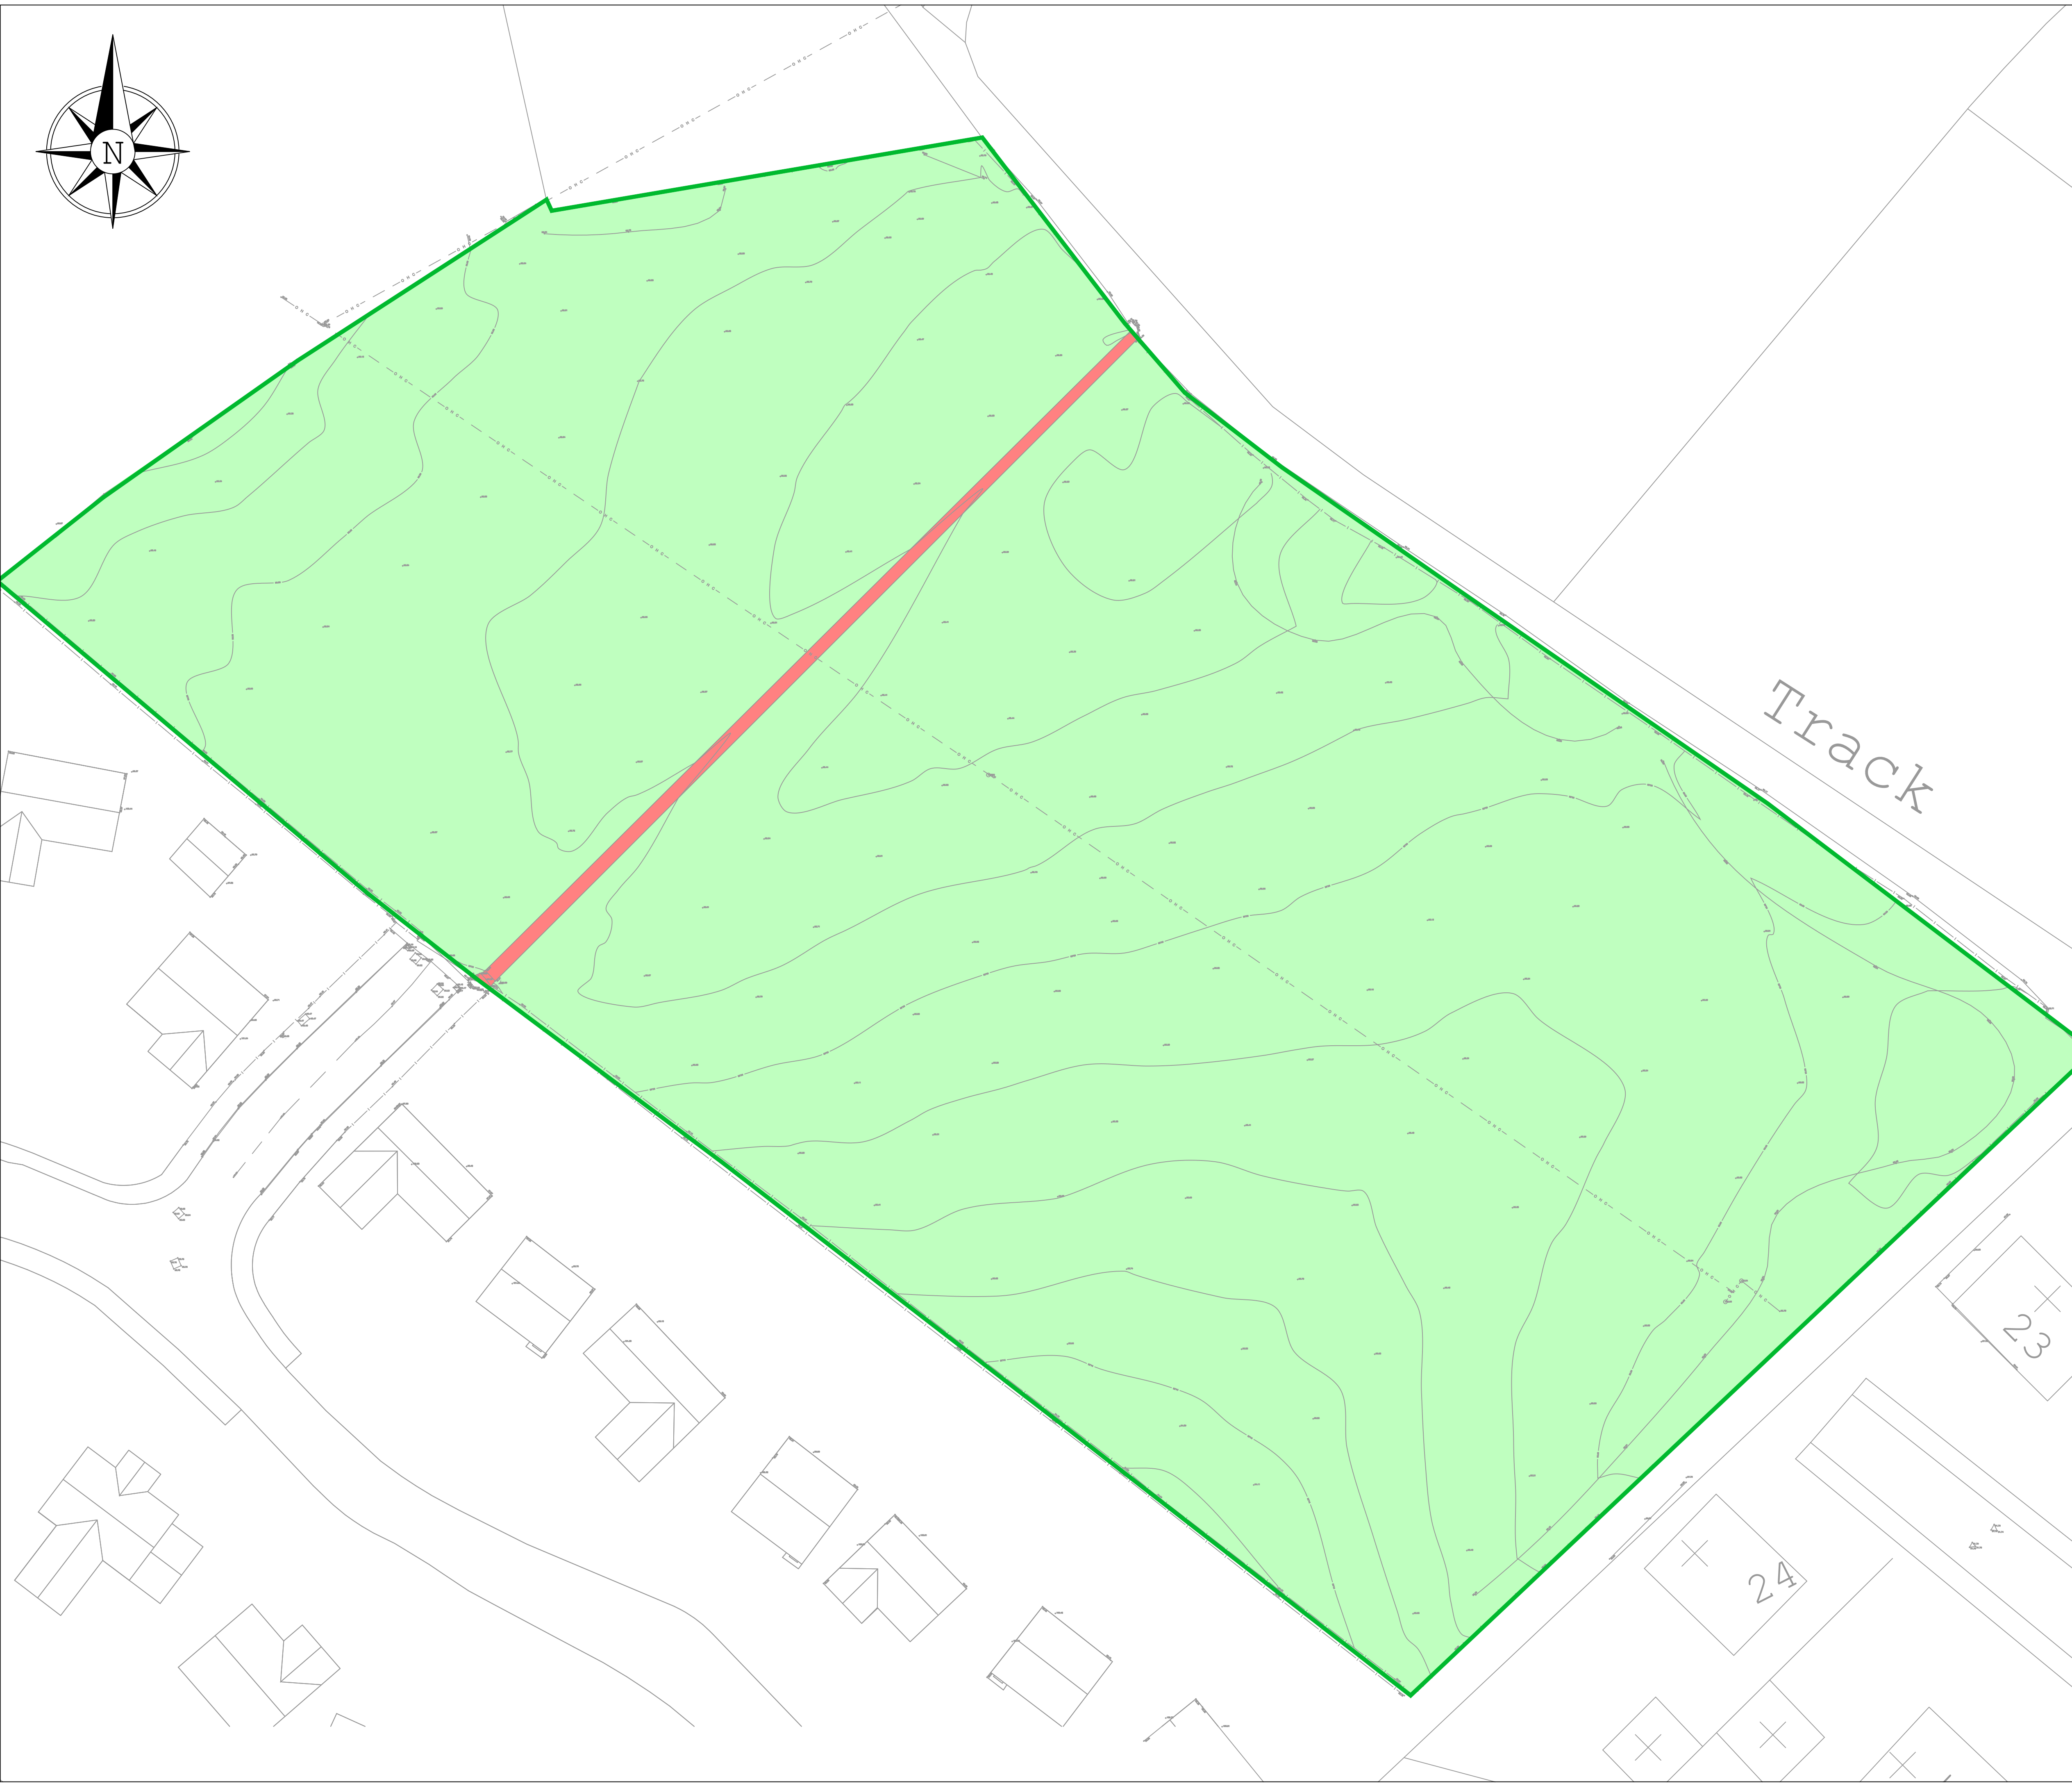

P01	29.09.2023	FIRST ISSUE	KB	BT	KB
REV	DATE	DESCRIPTION	BY	CHK	APP
DRAWING STATUS: PRELIMINARY					
CLIENT: DU CONSTRUCTION					
ARCHITECT: SAER ARCHITECTS					
PROJECT: GWEL Y LLAN, LLANDEGFAN					
TITLE: EXISTING AREAS PLAN					
STATUS: S2	PROJECT No: 292	003		REV: P01	
SCALE @ A1: 1:250	DESIGNED: BT	DRAWN: KB	CHECKED: BT	APPROVED: BT	DATE: SEPTEMBER 2023

MÓN CIVILS
LIMITED