



REV.	DESCRIPTION	DATE	BY	CHK.
P1	INITIAL ISSUE	12/06/2024	MJ	DP
P2	UPDATED TOPO	03/06/2024	MJ	DP
P3	PLANNING ISSUE	01/06/2024	MJ	DP

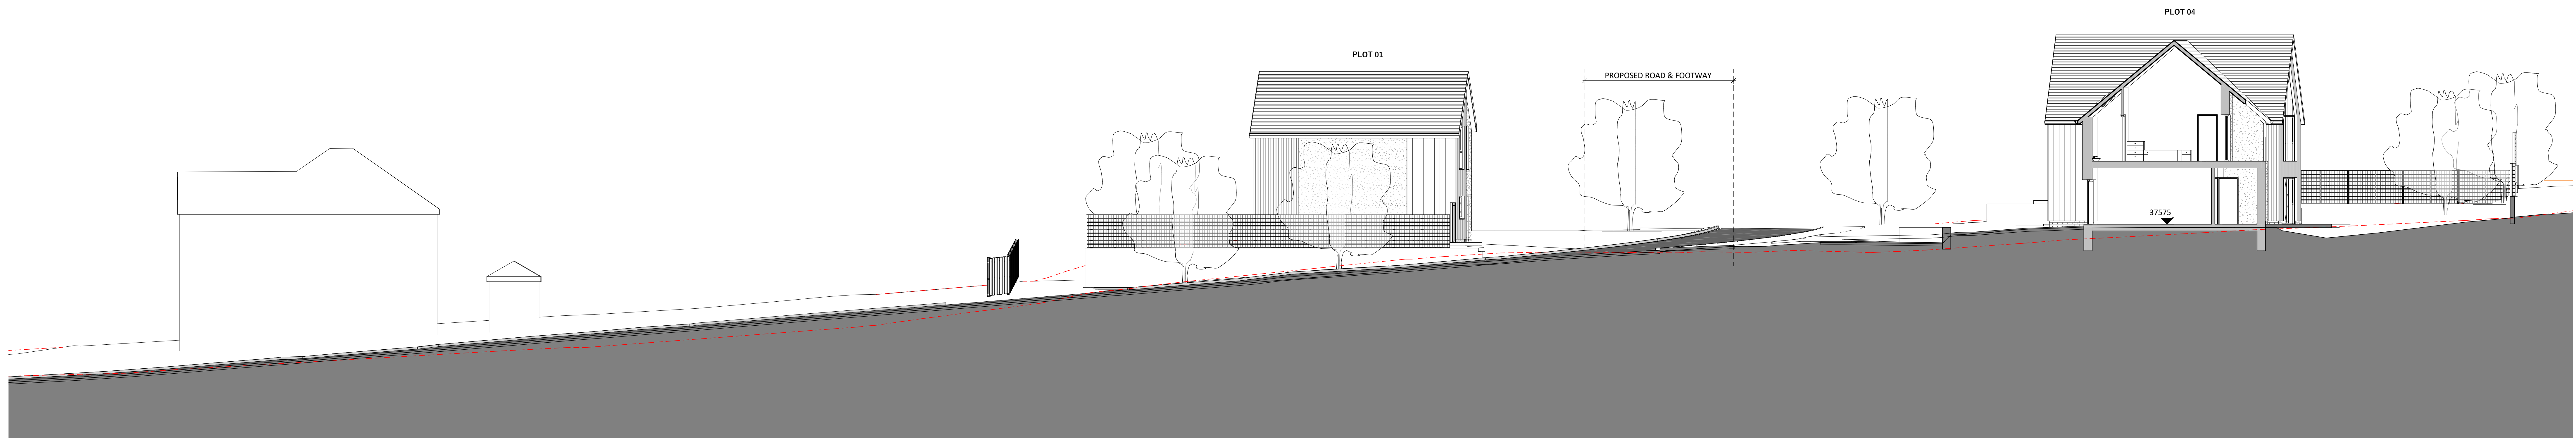


SECTION 04
SCALE: 1:100

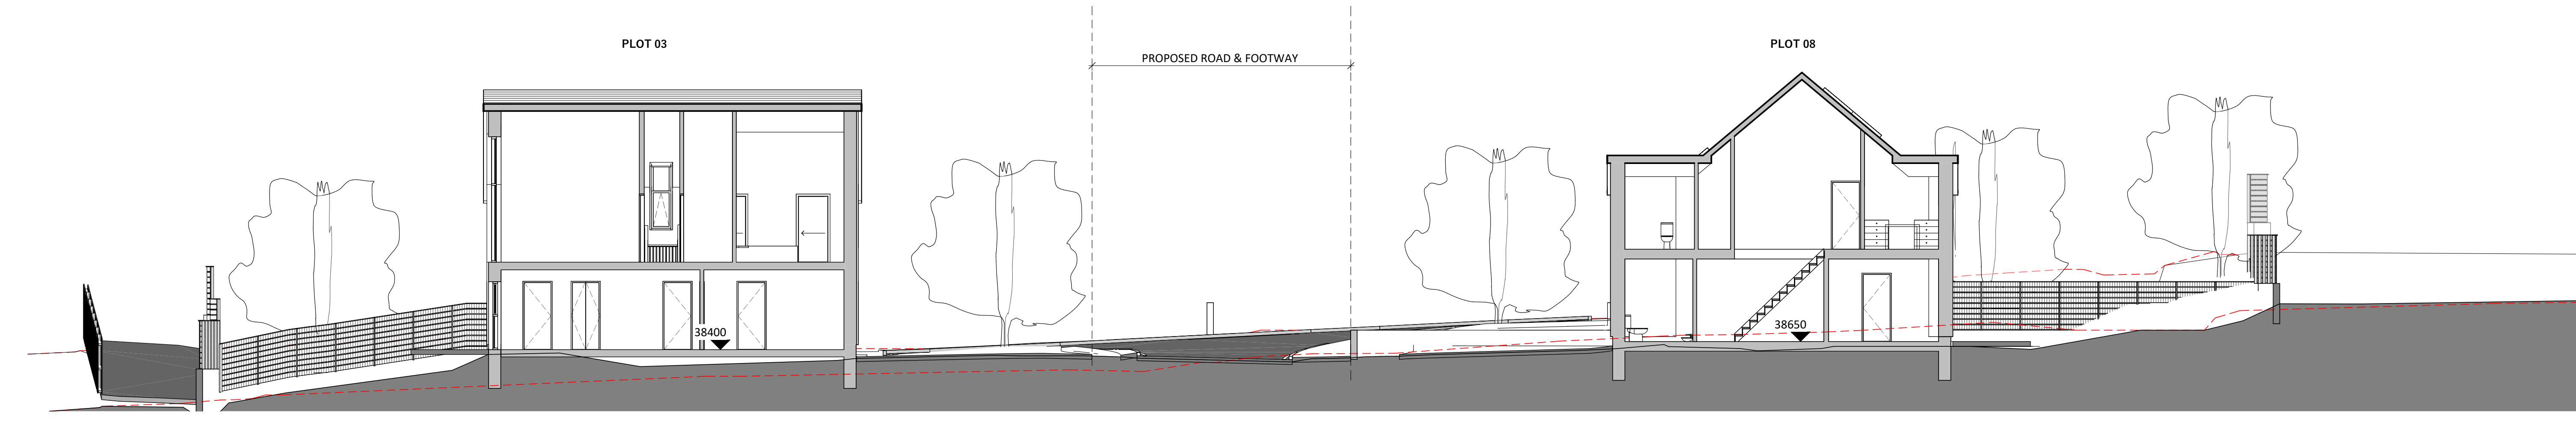

SECTION 05
SCALE: 1:100



SECTION 06
SCALE: 1:100

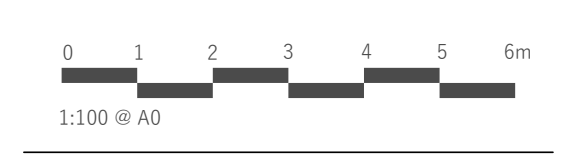

sa saer architects
www.saer.wales | 01492 473478 | studio@saer.wales

THIS DRAWING IS COPYRIGHT © SAER ARCHITECTS LIMITED. CHECK ALL DIMENSIONS ON SITE. APPROVED FOR THE RECORD BY ARCHITECT. IN ABSENCE OF STRUCTURAL DRAWING AND PROJECT AND SPECIFICATION. FINAL DESIGN BY STRUCTURAL ENGINEERS OF THIS AND OTHER PLOTS.

PROJECT
34 CADNANT PARK SITE

CLIENT
CHRIS & ALUN JONES

DRAWING FILE
PROPOSED SITE SECTIONS 02

DRAWING STATUS	STATUS
PLANNING	S3
DRAWING No. CPS-SAL-01-ZZ-DR-A-0018	PROJECT No. P1227
SCALE 1:100@A0	REVISION P3