


8808

Ystad Gwylfa (Gwylfa Estate)

35.8m

- NOTES**
- DO NOT SCALE FROM THIS DRAWING.
 - ALL LEVELS IN METRES UNLESS NOTED OTHERWISE ON DRAWING.
 - ALL DIMENSIONS AND LEVELS TO BE CHECKED ON SITE PRIOR TO UNDERTAKING ANY WORKS, ORDERING MATERIALS OR FABRICATING ANY COMPONENTS.
 - THIS DRAWING IS TO BE READ IN CONJUNCTION WITH ALL OTHER RELEVANT ENGINEER'S AND ARCHITECT'S DRAWINGS AND RELEVANT SPECIFICATION CLAUSES.
 - REPRODUCED FROM THE ORDNANCE SURVEY'S MAPS WITH THE PERMISSION OF THE CONTROLLER OF HER MAJESTY'S STATIONARY OFFICE. CROWN COPYRIGHT. LICENCE NO. AC0000855691

- KEY**
- DENOTES SITE BOUNDARY
 - DENOTES EXISTING SURFACE WATER FLOW ARROWS.

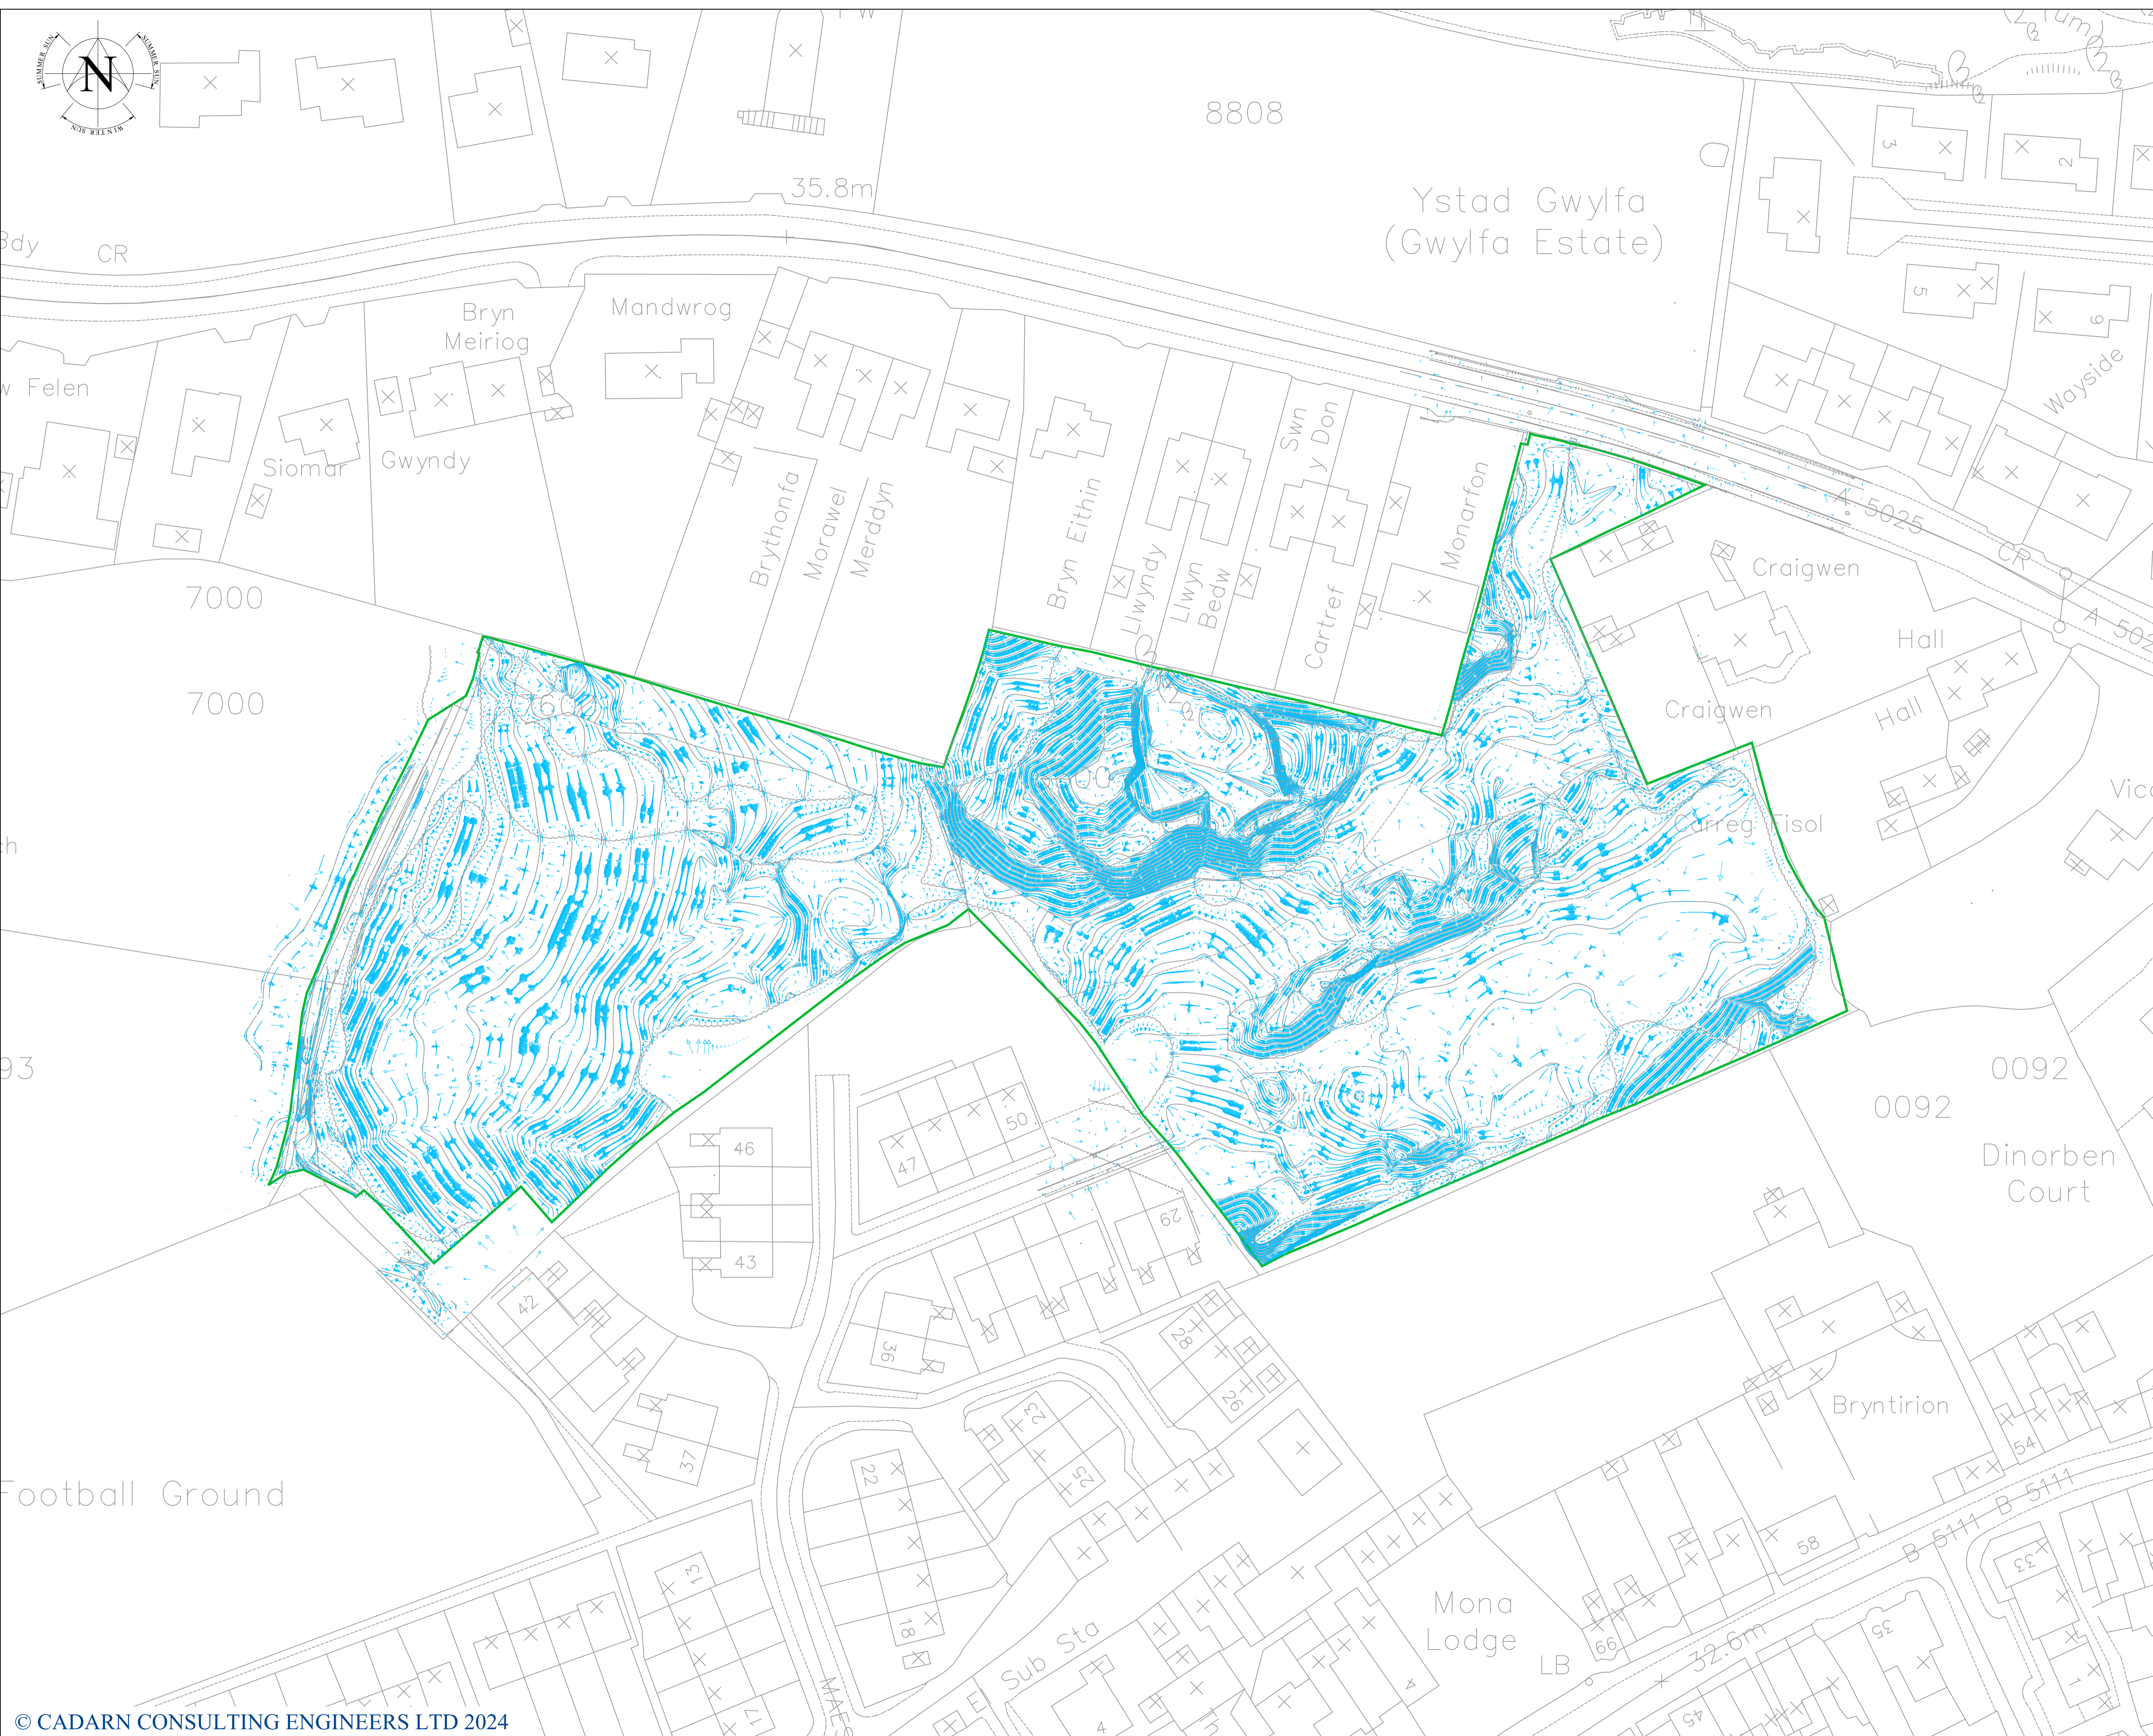

NOT FOR CONSTRUCTION

NO.	REV.	DATE	DESCRIPTION	By	CHK'd	App'd	Auth.
S2	01	27.03.24	FIRST ISSUE				

PROJECT TITLE:
RESIDENTIAL DEVELOPMENT AT MAES MONA, AMLWCH

DRAWING TITLE:
EXISTING FLOOD ROUTING

DRAWING No:
08722-CCE-XX-XX-DR-C-0003

ORIGINATOR	DATE	SCALE @ A1	SUITABILITY	REVISION
M.Jones	27.03.2024	1:500	S2	P01

CADARN
CONSULTING ENGINEERS

Address: CADARN Consulting Engineers Ltd,
Suite B,
Anglesey Business Centre,
Bryn Cefni,
Llangefni,
LL77 7XA

Tel: 01407 730912
E-mail: Admin@cadarnconsulting.co.uk