


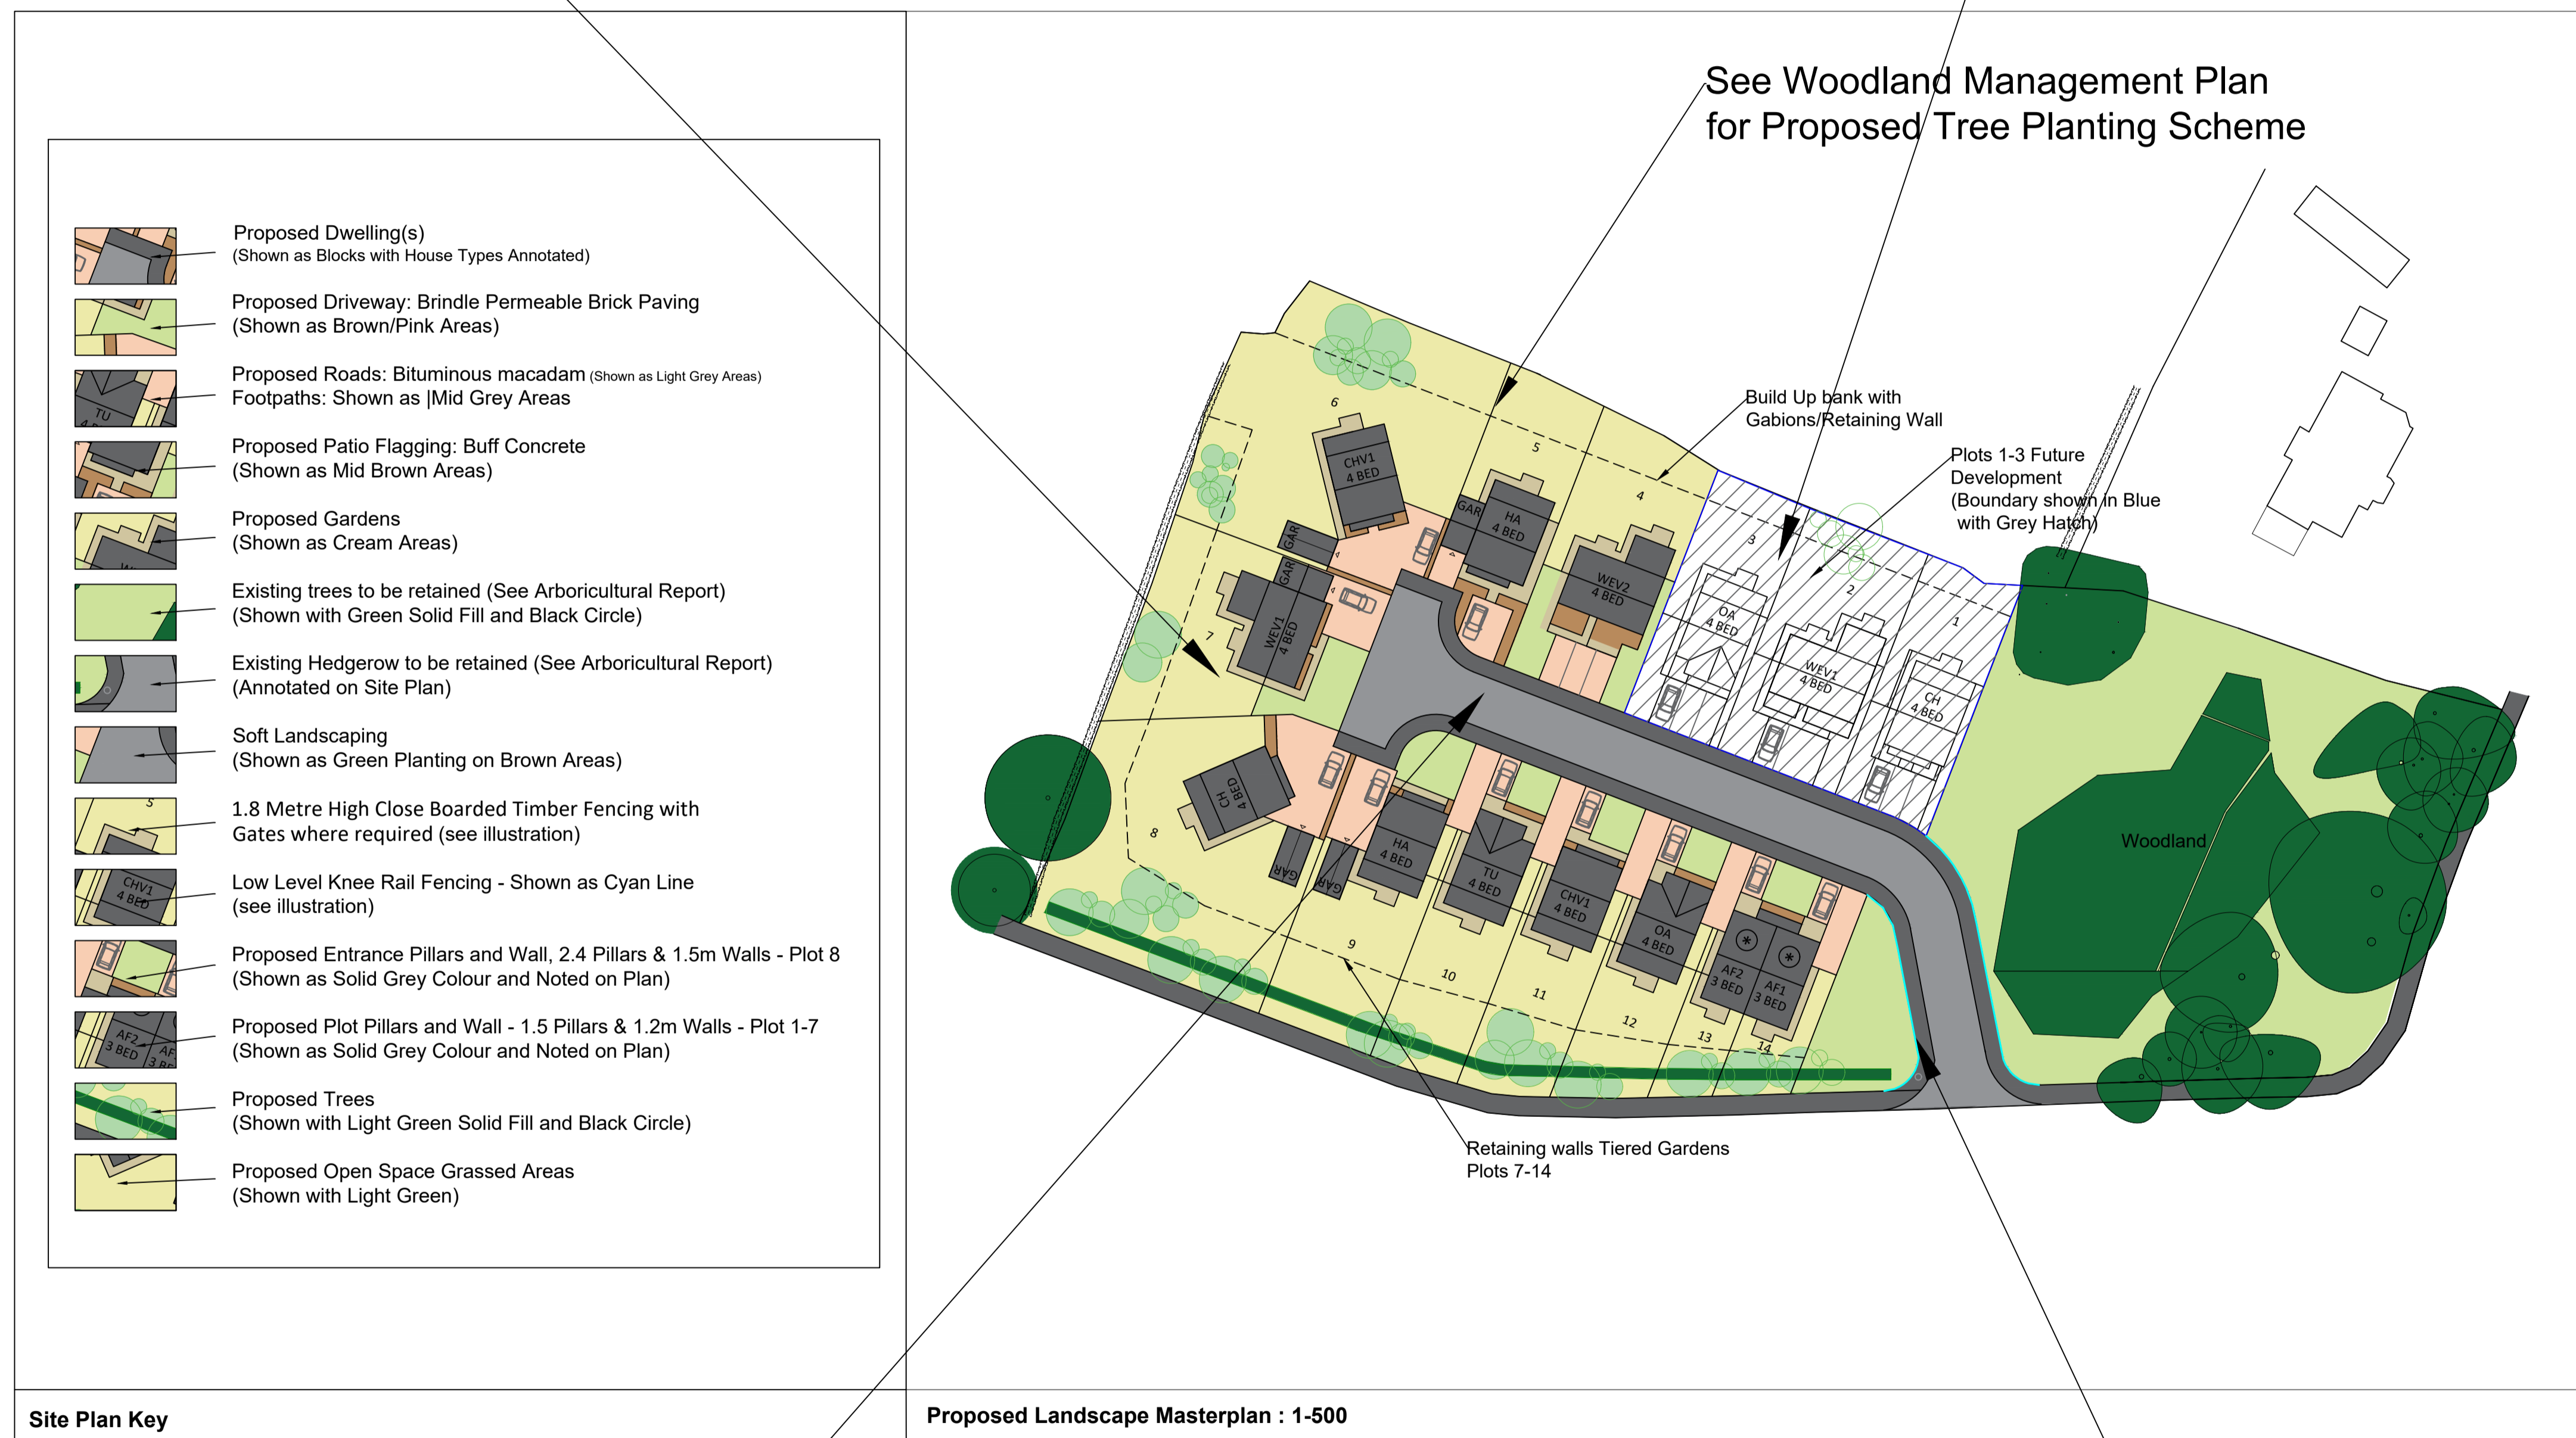

1 Permeable Brick Paving (Shown in Brown/Pink Colour)
nts



2 1.8 Metre High Featherboard Panel Fencing and Timber Posts (Shown in Grey Dotted Line)
nts



3 Buff Paving (Shown in Beige Solid Colour)
nts



4 Knee Rail Fencing (Shown in Cyan Solid Line)
nts